

Museum and the Web Annual Conference 2017

MWAC 2017

April 20 - 21, 2017

Hilton Cleveland Downtown

Cleveland, OH

Superior Rooms A-B-C

Legend

Inventory as of 03/29/2017

Dimension	Qty
8'x10'	39
Totals:	39

AE: Jeff Lockshine

Show Number: 12419-17

Drawn By: Bob Koenig


Revised: 3/29/17

File: 12419-02-17-museums & web_rev 3-2

Every effort has been made to ensure the accuracy of all information contained on this floor plan. However, no warranties, either expressed or implied are made with respect to this floor plan. If the location of building columns, utilities or other architectural components of the facility is a consideration in the construction of an exhibit, it is the sole responsibility of the exhibitor to physically inspect the facility to verify all dimensions and locations.

fern

1500 Old Leonard Ave.
Columbus, OH 43219
ph: 614-253-1500
fax: 614-253-9101

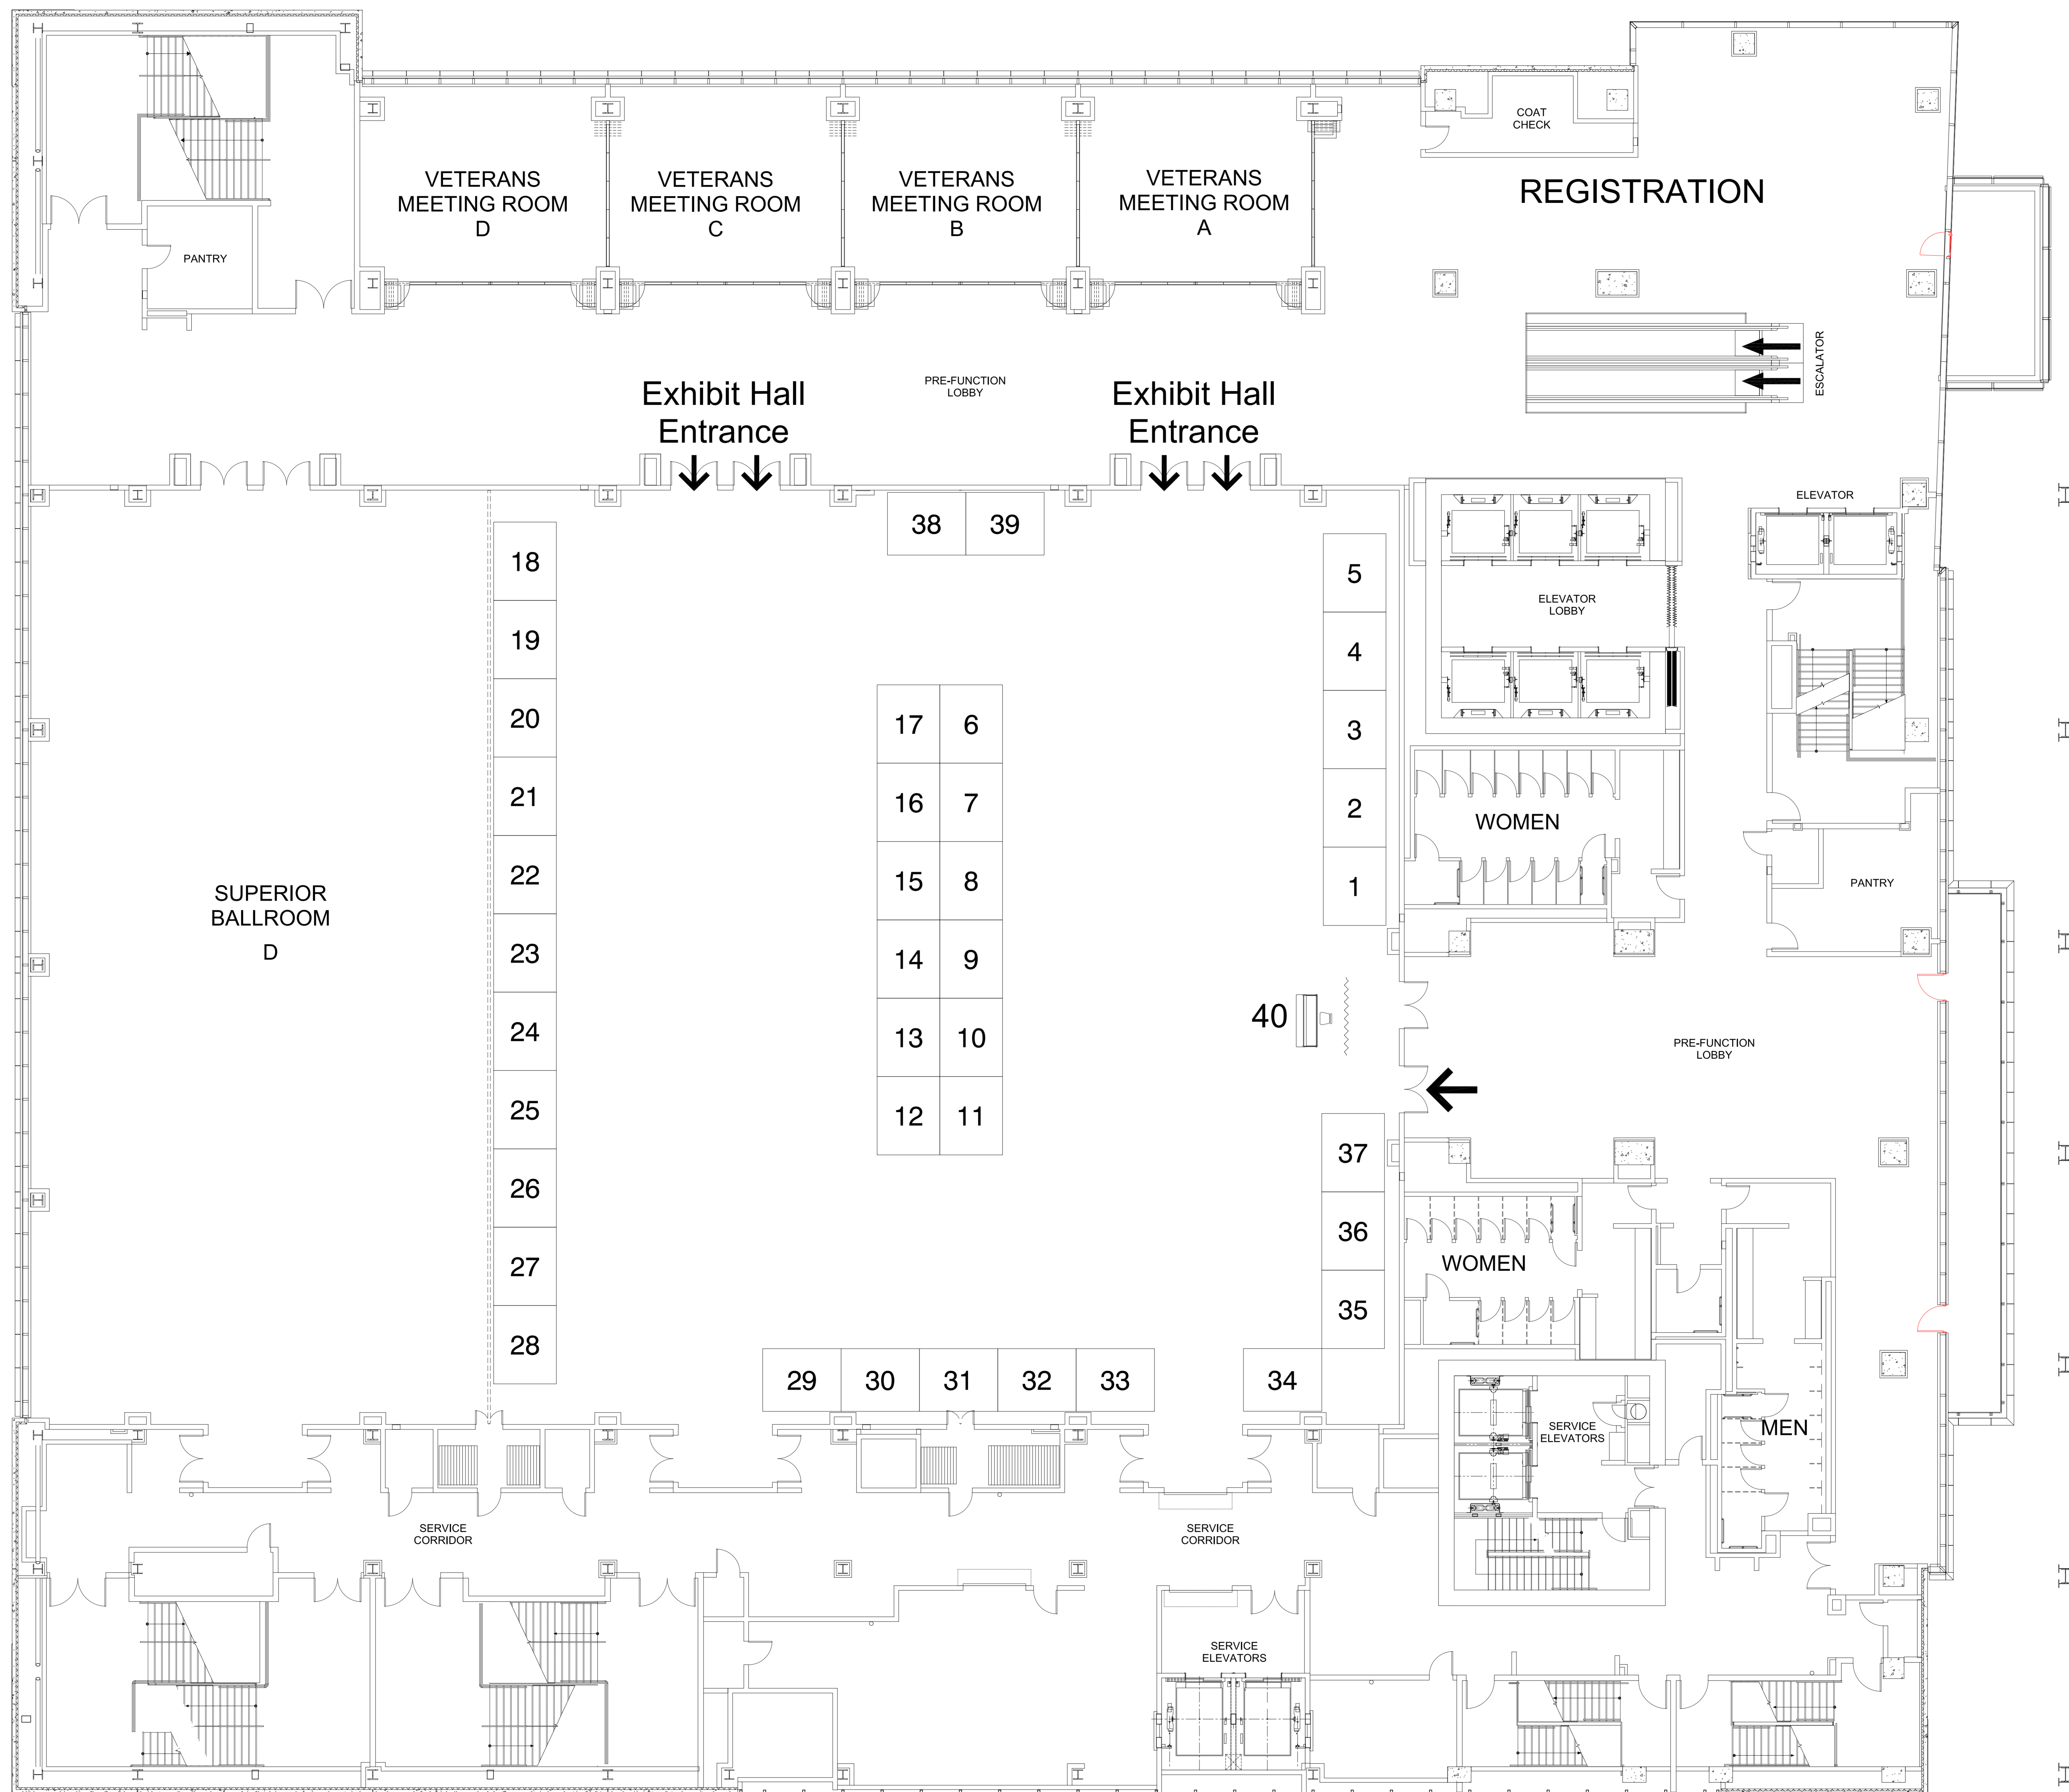

NOTE: ALL EXHIBIT BOOTHS ARE 8'DEEP x 10'WIDE.

